




HUDSON RIVER VIEW

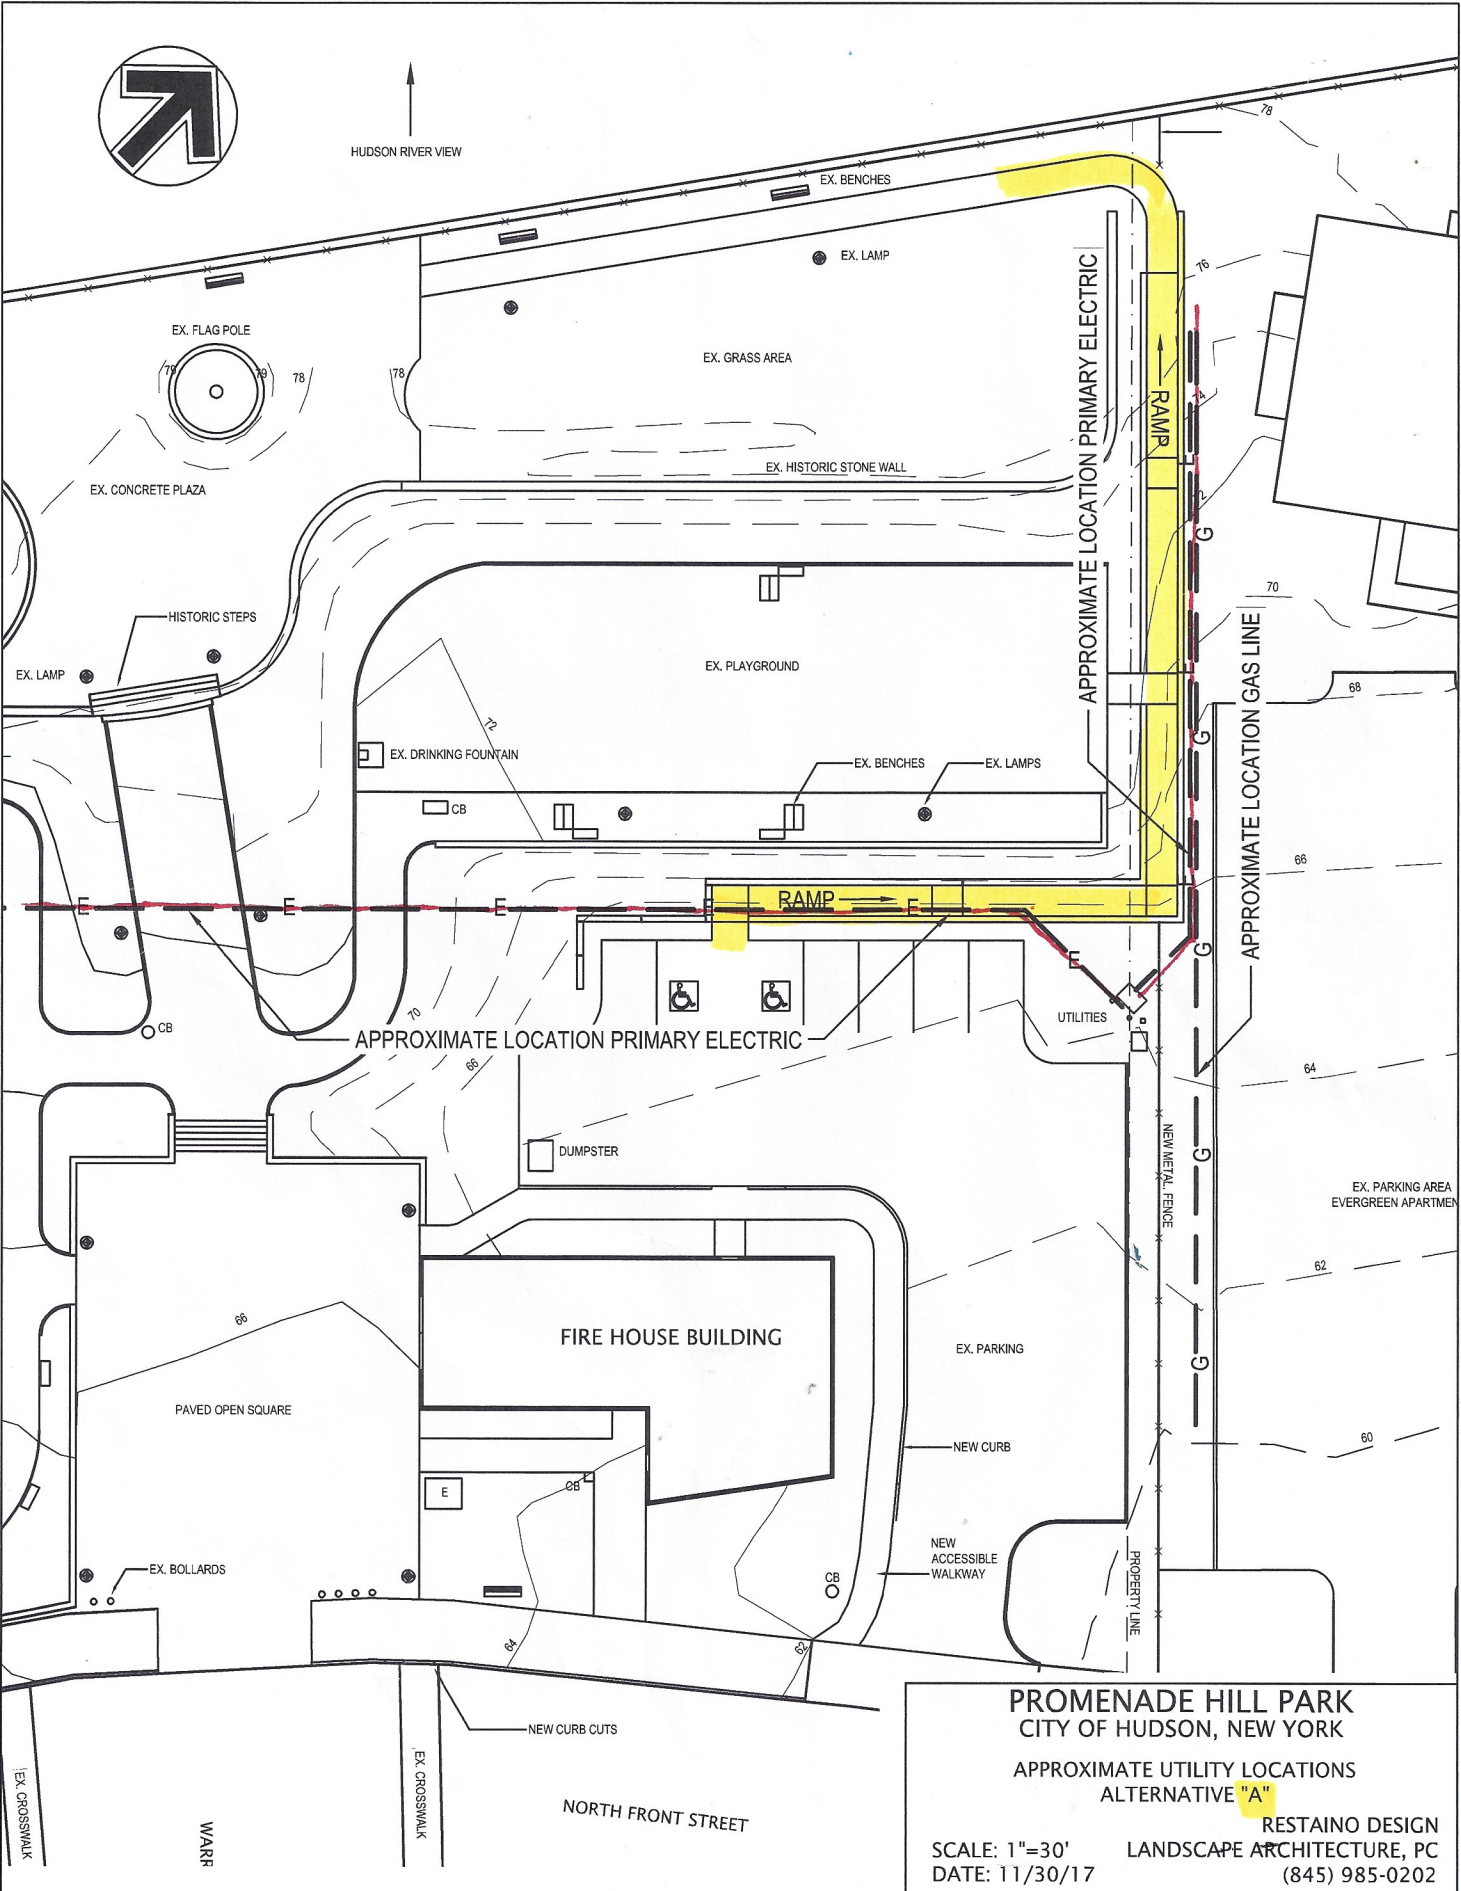

**PROMENADE HILL PARK
CITY OF HUDSON, NEW YORK**

APPROXIMATE UTILITY LOCATIONS
ALTERNATIVE "A"

RESTAINO DESIGN
LANDSCAPE ARCHITECTURE, PC
(845) 985-0202

SCALE: 1"=30'
DATE: 11/30/17

NORTH FRONT STREET

WARR

EX. CROSSWALK

EX. CROSSWALK

NEW CURB CUTS

NEW ACCESSIBLE WALKWAY

NEW CURB

EX. PARKING

FIRE HOUSE BUILDING

PAVED OPEN SQUARE

EX. BOLLARDS

DUMPSTER

APPROXIMATE LOCATION PRIMARY ELECTRIC

UTILITIES

RAMP

APPROXIMATE LOCATION PRIMARY ELECTRIC

APPROXIMATE LOCATION GAS LINE

EX. PARKING AREA
EVERGREEN APARTMENT

EX. CONCRETE PLAZA

EX. FLAG POLE

EX. GRASS AREA

EX. HISTORIC STONE WALL

EX. PLAYGROUND

EX. DRINKING FOUNTAIN

EX. BENCHES

EX. LAMPS

EX. LAMP

HISTORIC STEPS

EX. BENCHES

EX. LAMP

70

68

66

64

62

60

78

76

74

72

70

68

66

64

62

60

68

76